
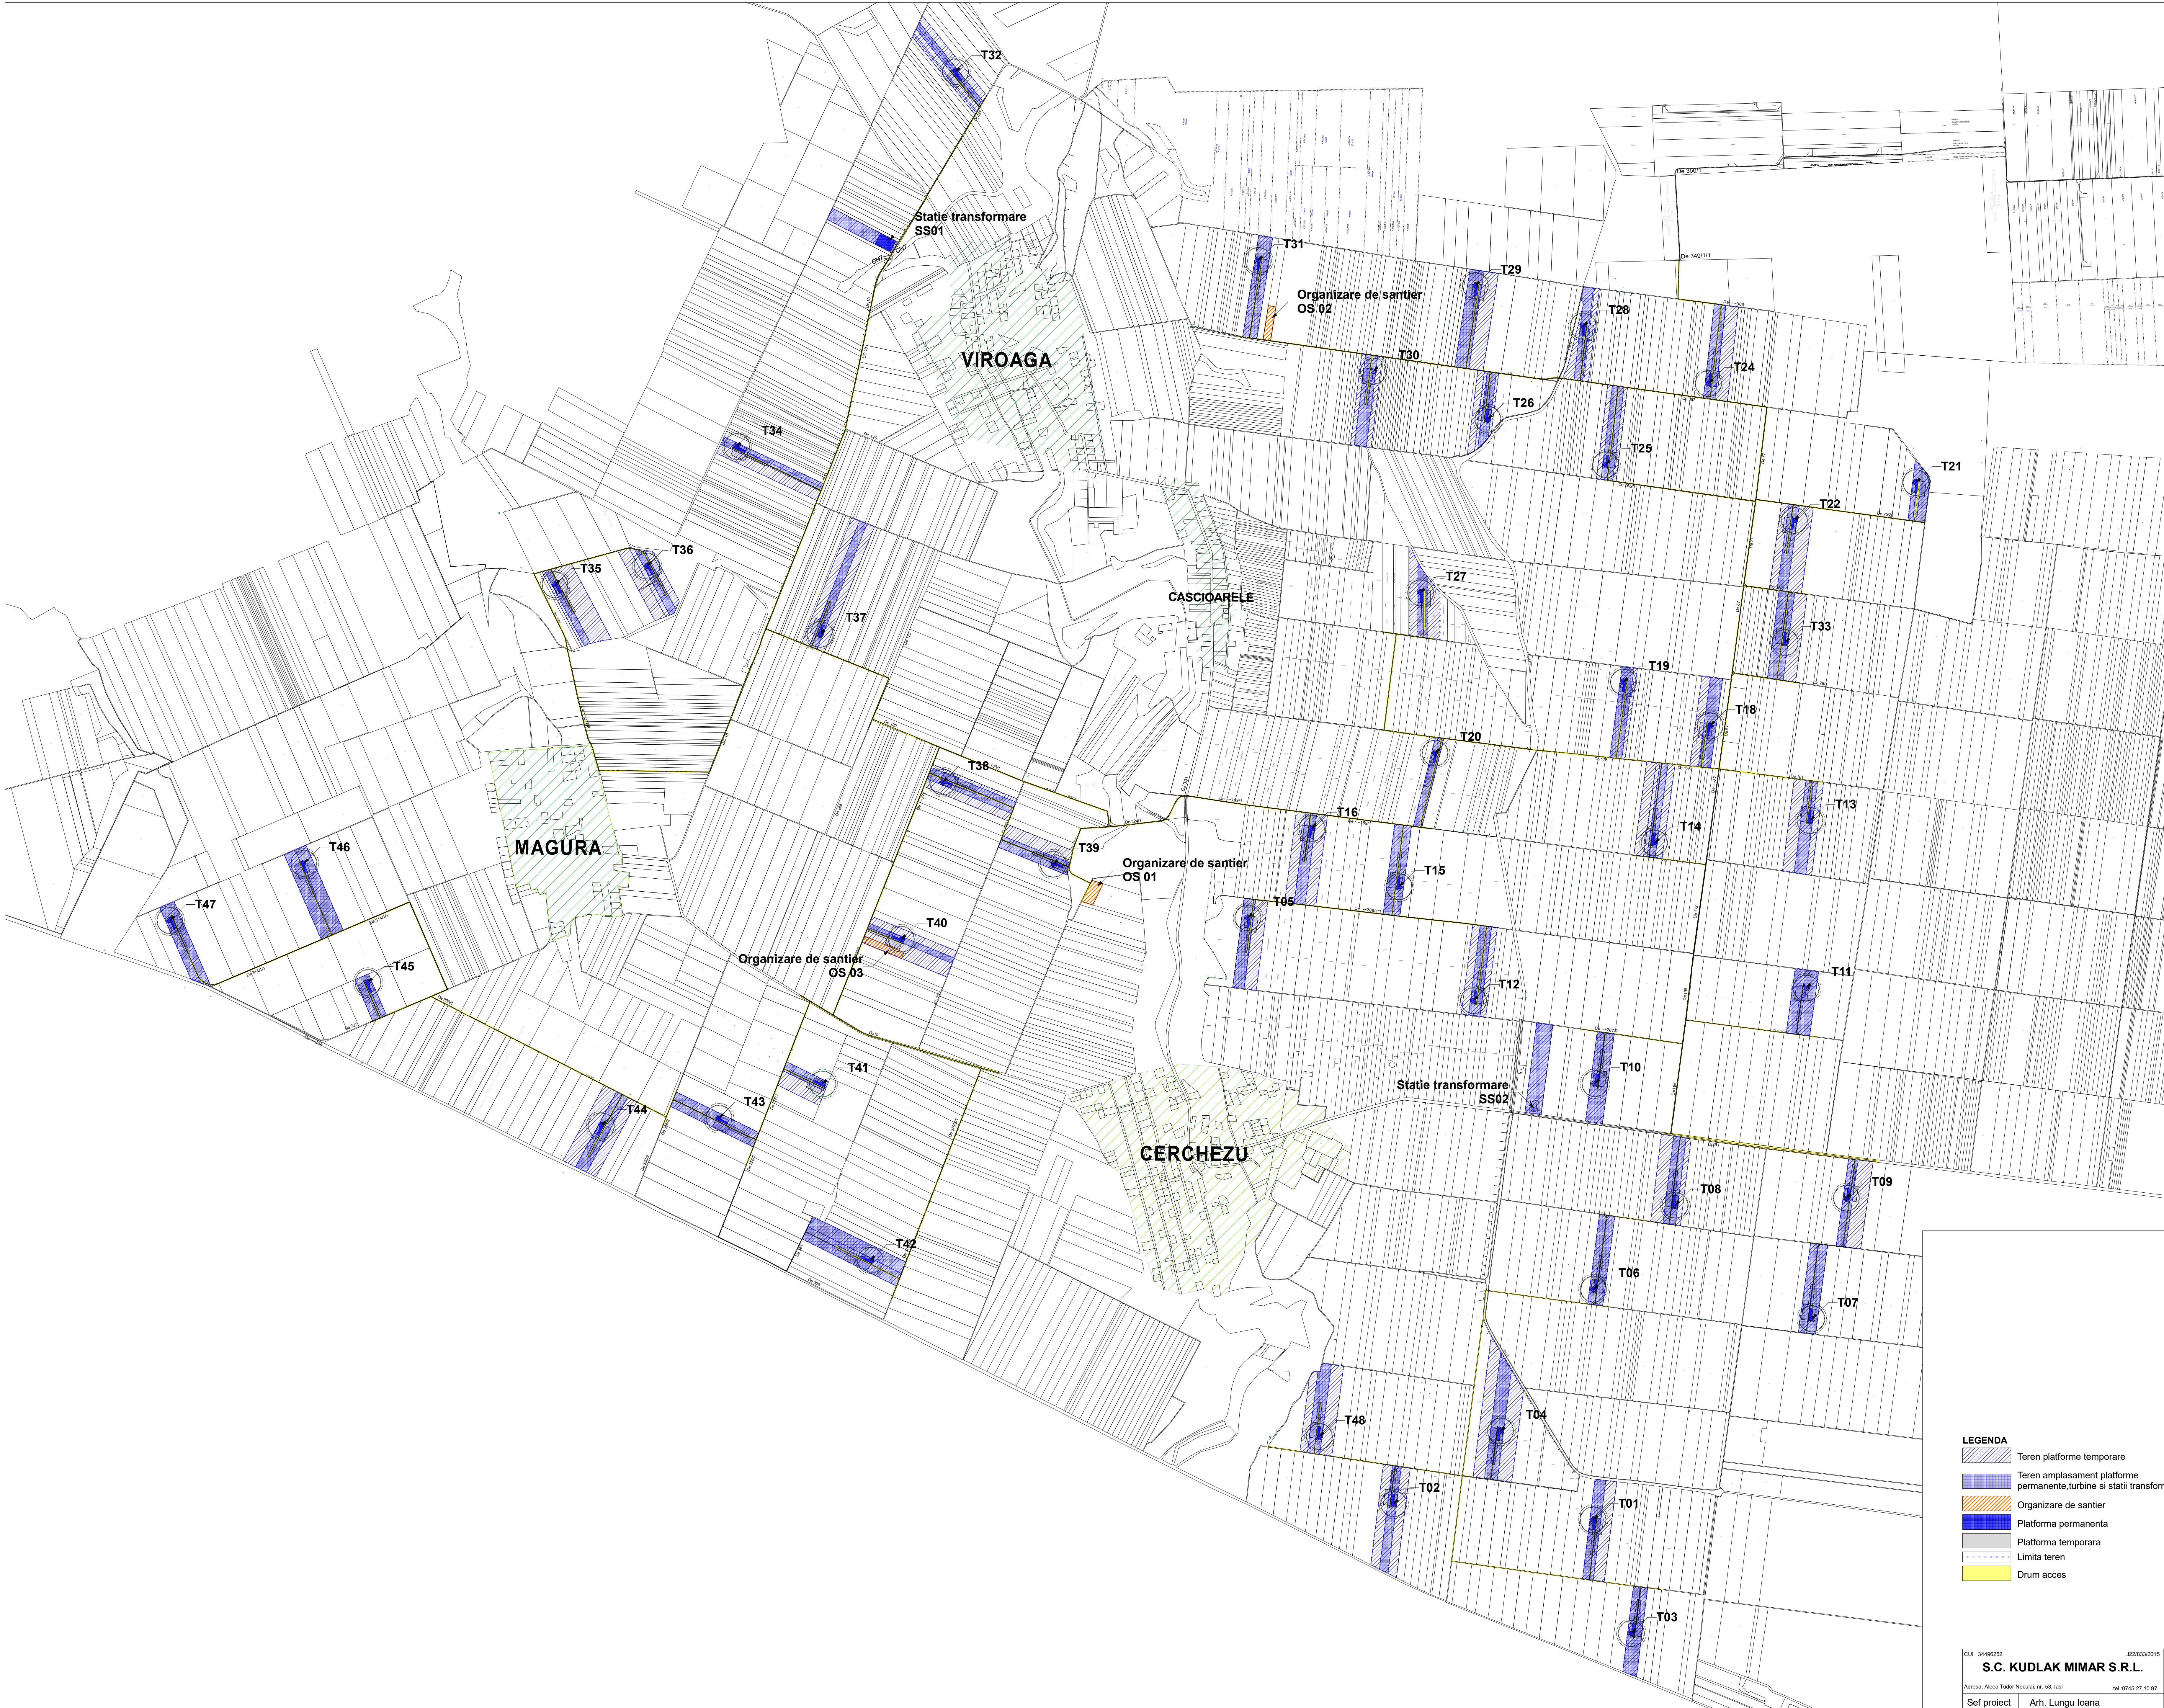


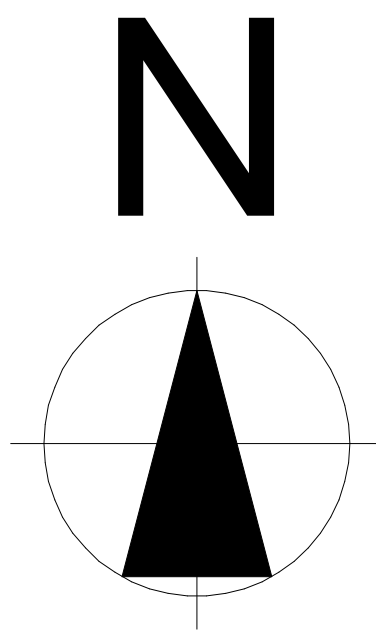

- LEGENDA**
- Teren platforme temporare
  - Teren amplasament platforme permanente, turbine si statii transformare
  - Organizare de santier
  - Platforma permanenta
  - Platforma temporara
  - Limita teren
  - Drum acces

|                                            |                  |                    |  |   |               |                                        |
|--------------------------------------------|------------------|--------------------|--|---|---------------|----------------------------------------|
| CUI 34496292                               |                  | 22/03/2015         |  | Serviciu: SOUTH WIND S.R.L.   |               | Proiect nr. 129/2025                   |
| S.C. KUDLAK MIMAR S.R.L.                   |                  | 12/03/2015         |  | Proiectant: PUZ PARC ENERGETIC EOLIAN 45 CE - cca. 316.8 MW STATII DE TRANSFORMARE, RETELE ELECTRICE DE RACORD, CONSTRUIRE SI MODERNIZARE CAI DE COMUNICATIE SI ACCES |               |                                        |
| Adresa: Avia Turburi Nicolae, nr. 53, Iasi |                  | Tel: 0745 27 10 97 |  | Adresa: Avia Turburi Nicolae, nr. 53, Iasi   |               | Faza DTAC                              |
| Sef proiect                                | Arh. Lungu Ioana |                    |  | Scara 1: 15000   | Titlu planșă: |                                        |
| Proiectat                                  | Arh. Lungu Ioana |                    |  |   |               | PLAN DE SITUATIE<br>PROPUNERE ANSAMBLU |
| Desenat                                    | Arh. Lungu Ioana |                    |  | Date: 2025   |               |                                        |
|                                            |                  |                    |  |   |               | A00                                    |